




University of Illinois
at Urbana-Champaign

Noyes Laboratory
Organic Chemistry
Laboratory and
Library Rehabilitation

Design
Development
Sept. 1, 2004

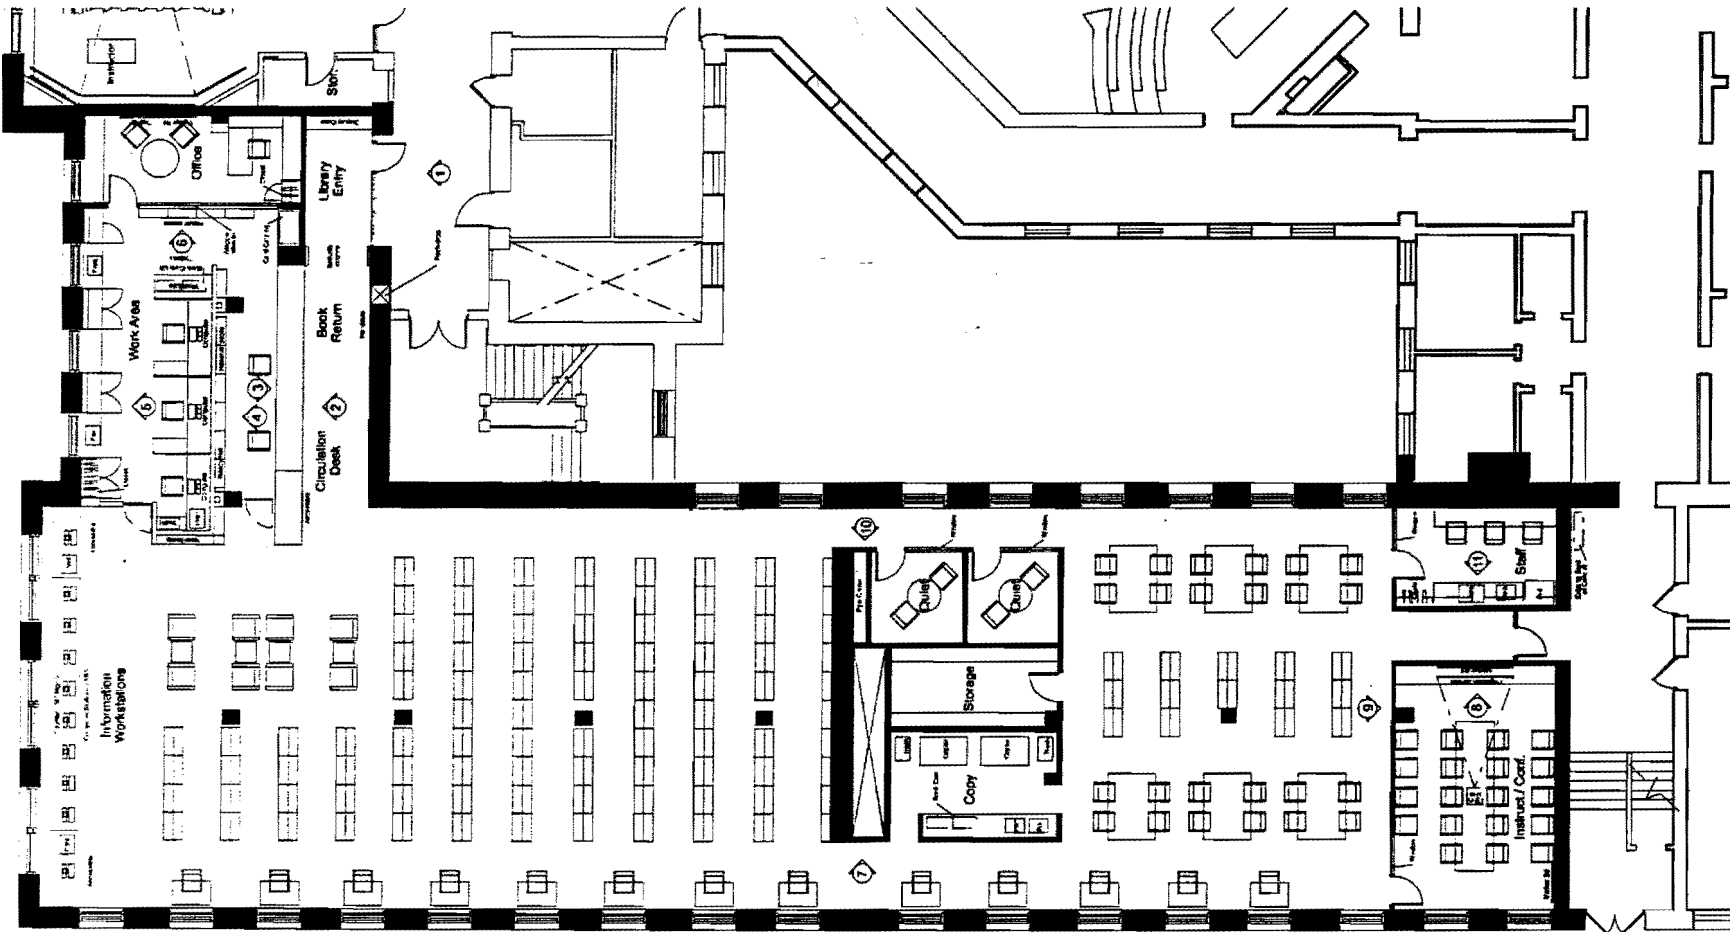

Floor Plan @ Library

0 4 8 16



HARLEY ELLIS

Architects
1000 University Avenue
Urbana, Illinois 61801
618/244-2000
www.harleyellis.com

Project Number 57088.DD

Sheet Number

A3.2